
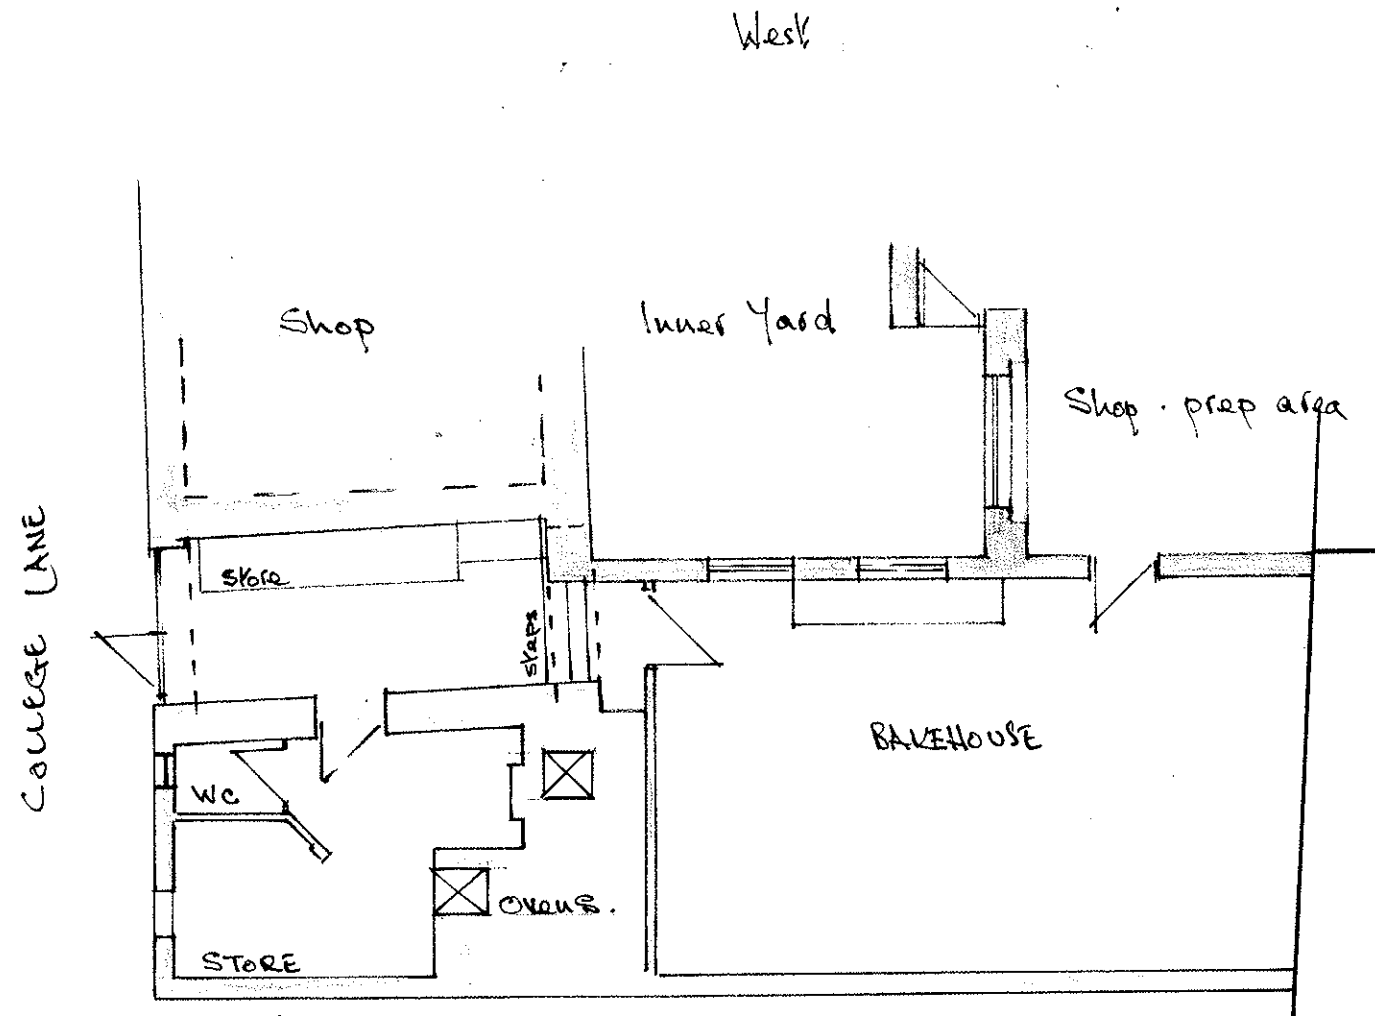



PLAN - ROOF and FIRST FLOOR

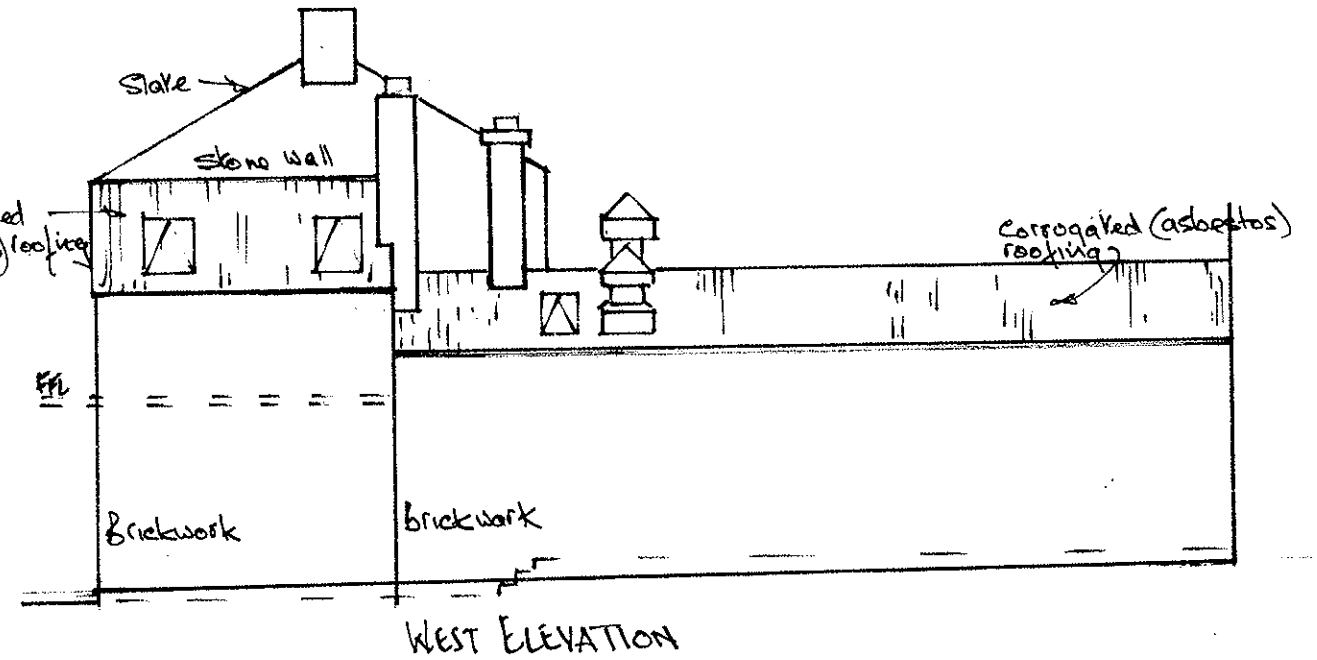


PLAN - GROUND FLOOR

THE BAKEHOUSE
MASHAM


As Existing - Plans & Elevations
 Scale 1:100 c A3 - JULY 2016
 2 of 4.

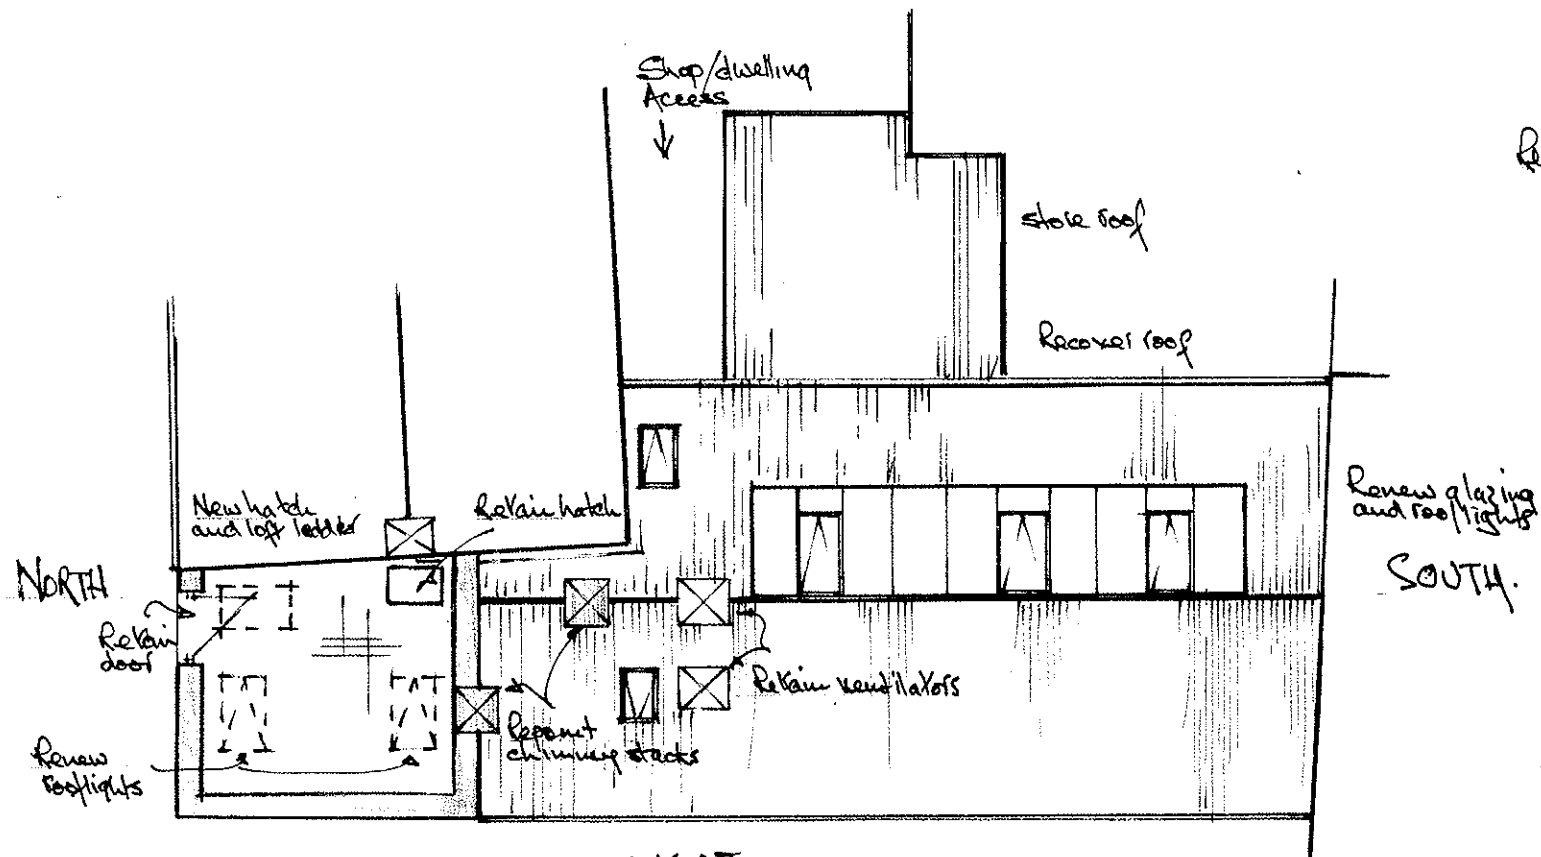

WEST.

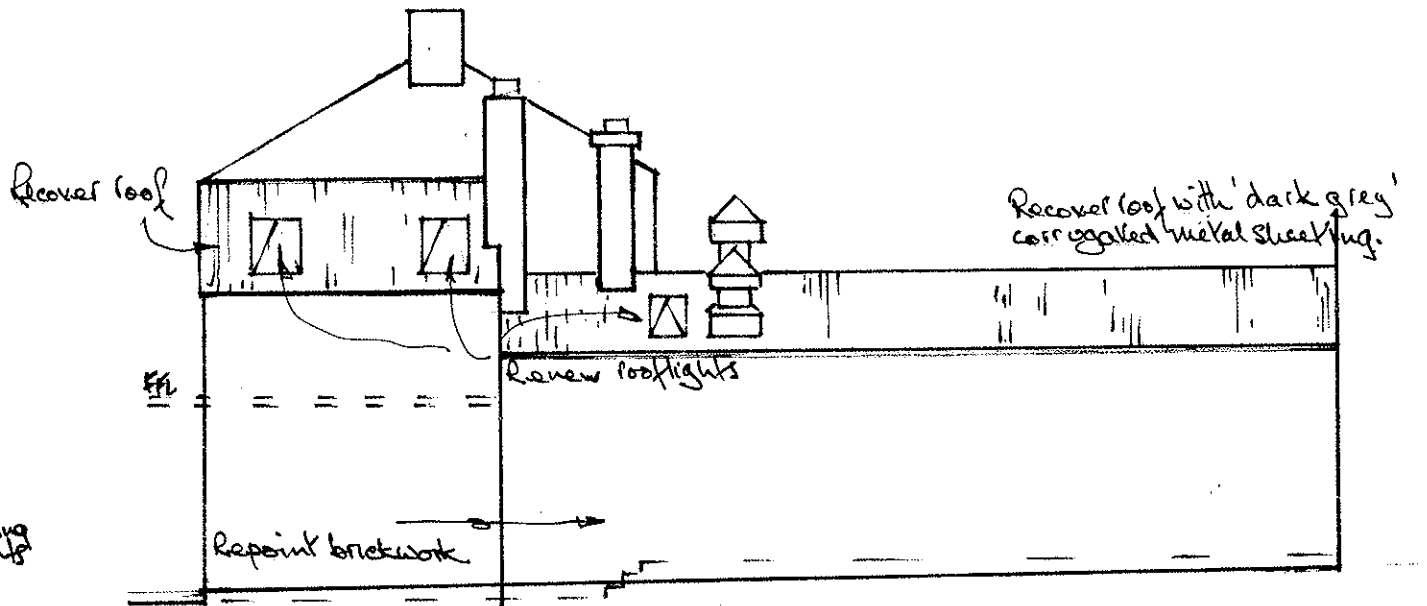

WEST ELEVATION.

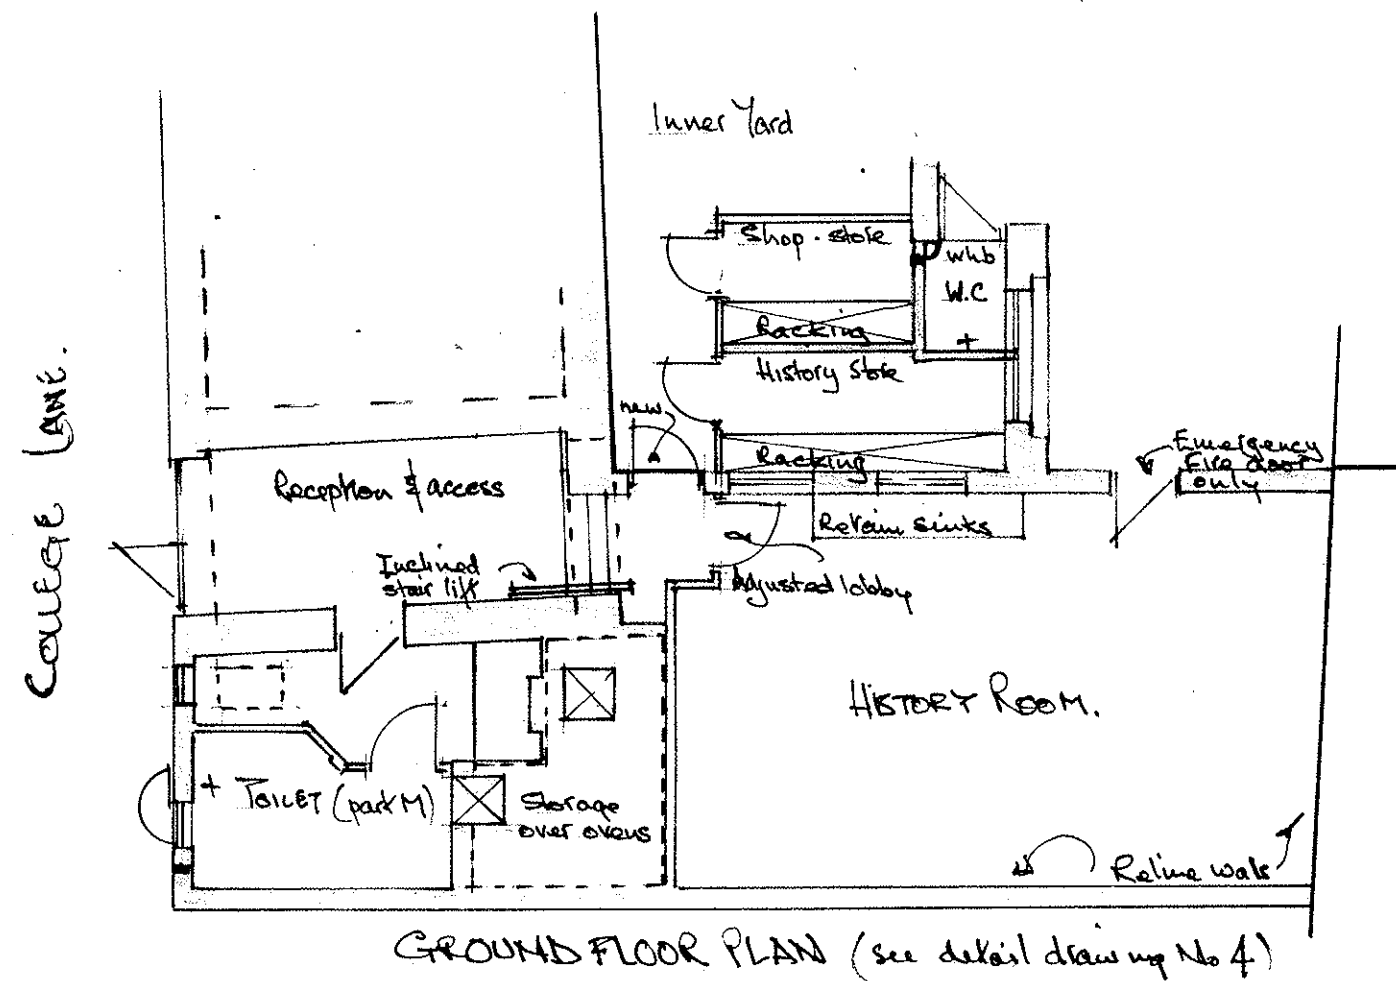

GROUND FLOOR PLAN (see detail drawing No 4)




NORTH ELEVATION
College Lane.

THE BAKEHOUSE
MASHAM.


PROPOSED PLANS & ELEVATIONS

Scale 1:100 cA3 - JULY 2016

3 of 4.

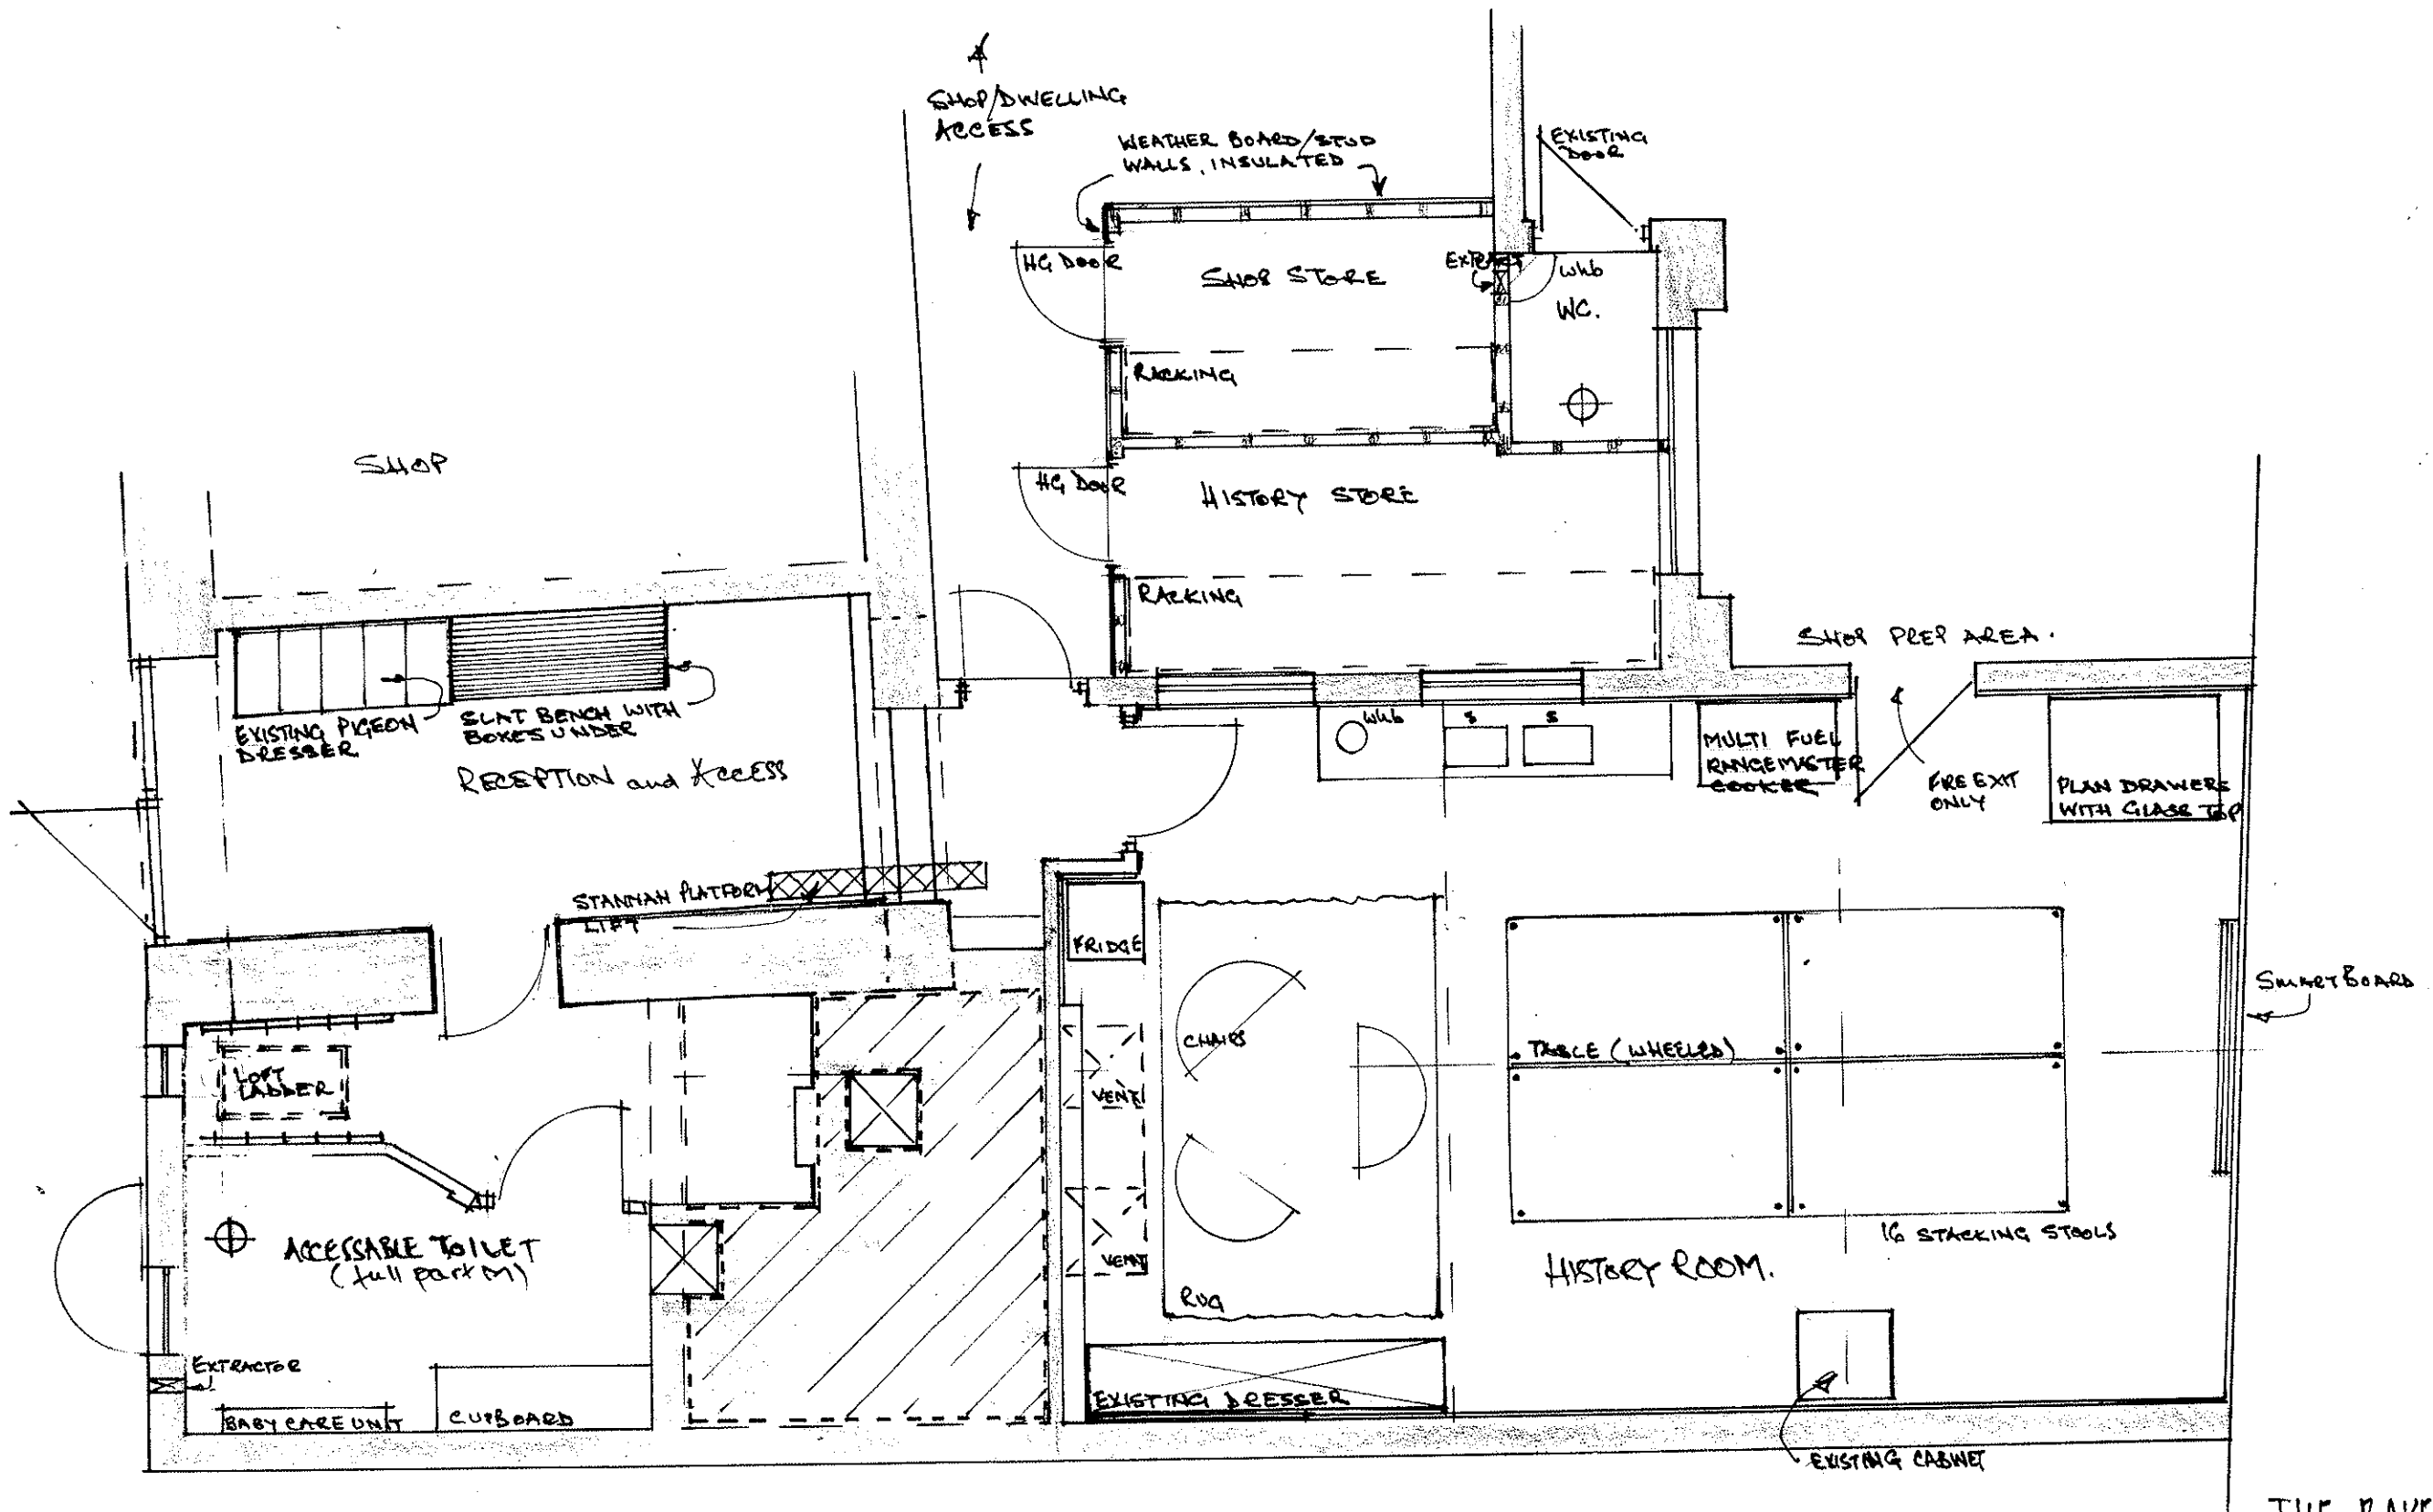

THE BAKEHOUSE
 MASHAM.
 PROPOSED PLAN
 SCALE 1:50 CAS - JULY 2016
 4 of 4

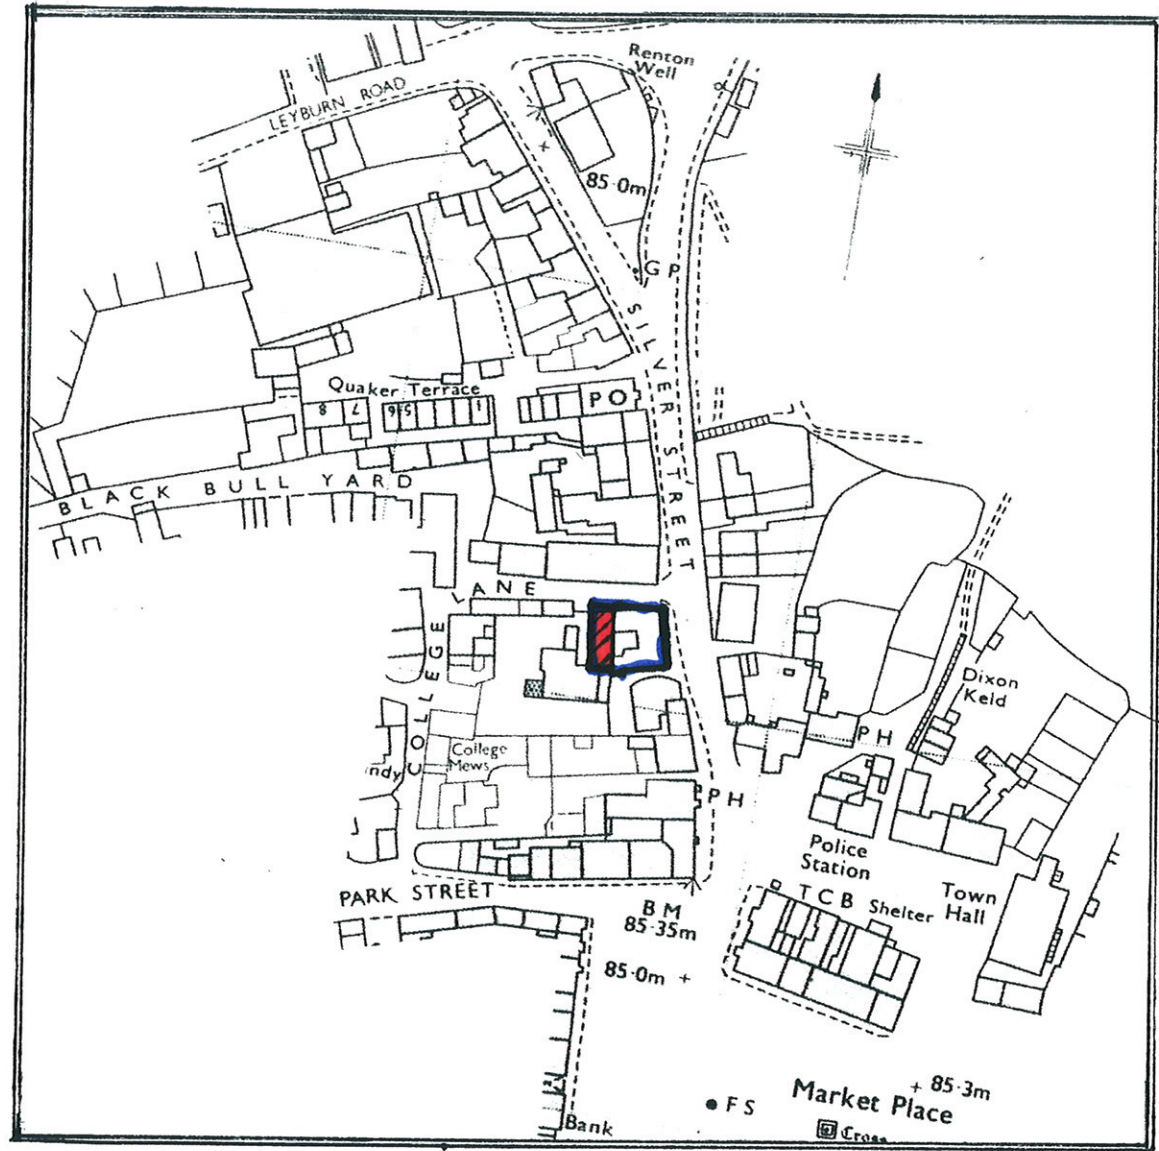

THE BAKEHOUSE.

MASHAM.

Scale 1:1250 e A4
June 2016.

LOCATION PLAN.